



Date	By	Revisions

SPECIFIC SCOPE OF WORK:
(items include but not limited to)

- 1) Demolish entire building and dispose of the debris.
- 2) Cap existing sewer service and note location on plan.
- 3) Break up or punch holes in the foundation slab sufficiently so as not to retain water.
- 4) Collapse all foundation walls.
- 5) Remove and dispose of all asphalt and/or concrete driveway slabs, curbing and walks.
- 6) Place and compact clean fill to match existing/proposed grade.
- 7) Loam and seed all disturbed and unvegetated areas.

CITY OF AUBURN		
325 TURNER STREET		
Existing & Proposed		
By: Gary Johnson	Scale: 1" = 20'	
Date: August 23, 2013		Sheet 1




Date	By	Revisions

SPECIFIC SCOPE OF WORK:
(items include but not limited to)

- 1) Demolish entire building and dispose of the debris.
- 2) Cap existing sewer service and note location on plan.
- 3) Break up or punch holes in the foundation slab sufficiently so as not to retain water.
- 4) Collapse all foundation walls.
- 5) Remove and dispose of all asphalt and/or concrete driveway slabs, curbing and walks.
- 6) Place and compact clean fill to match existing/proposed grade.
- 7) Loam and seed all disturbed and unvegetated areas.
- 8)

CITY OF AUBURN		
61 WEBSTER STREET		
Existing & Proposed		
By: Gary Johnson	Scale: 1" = 20'	
Date: August 23, 2013		Sheet 2

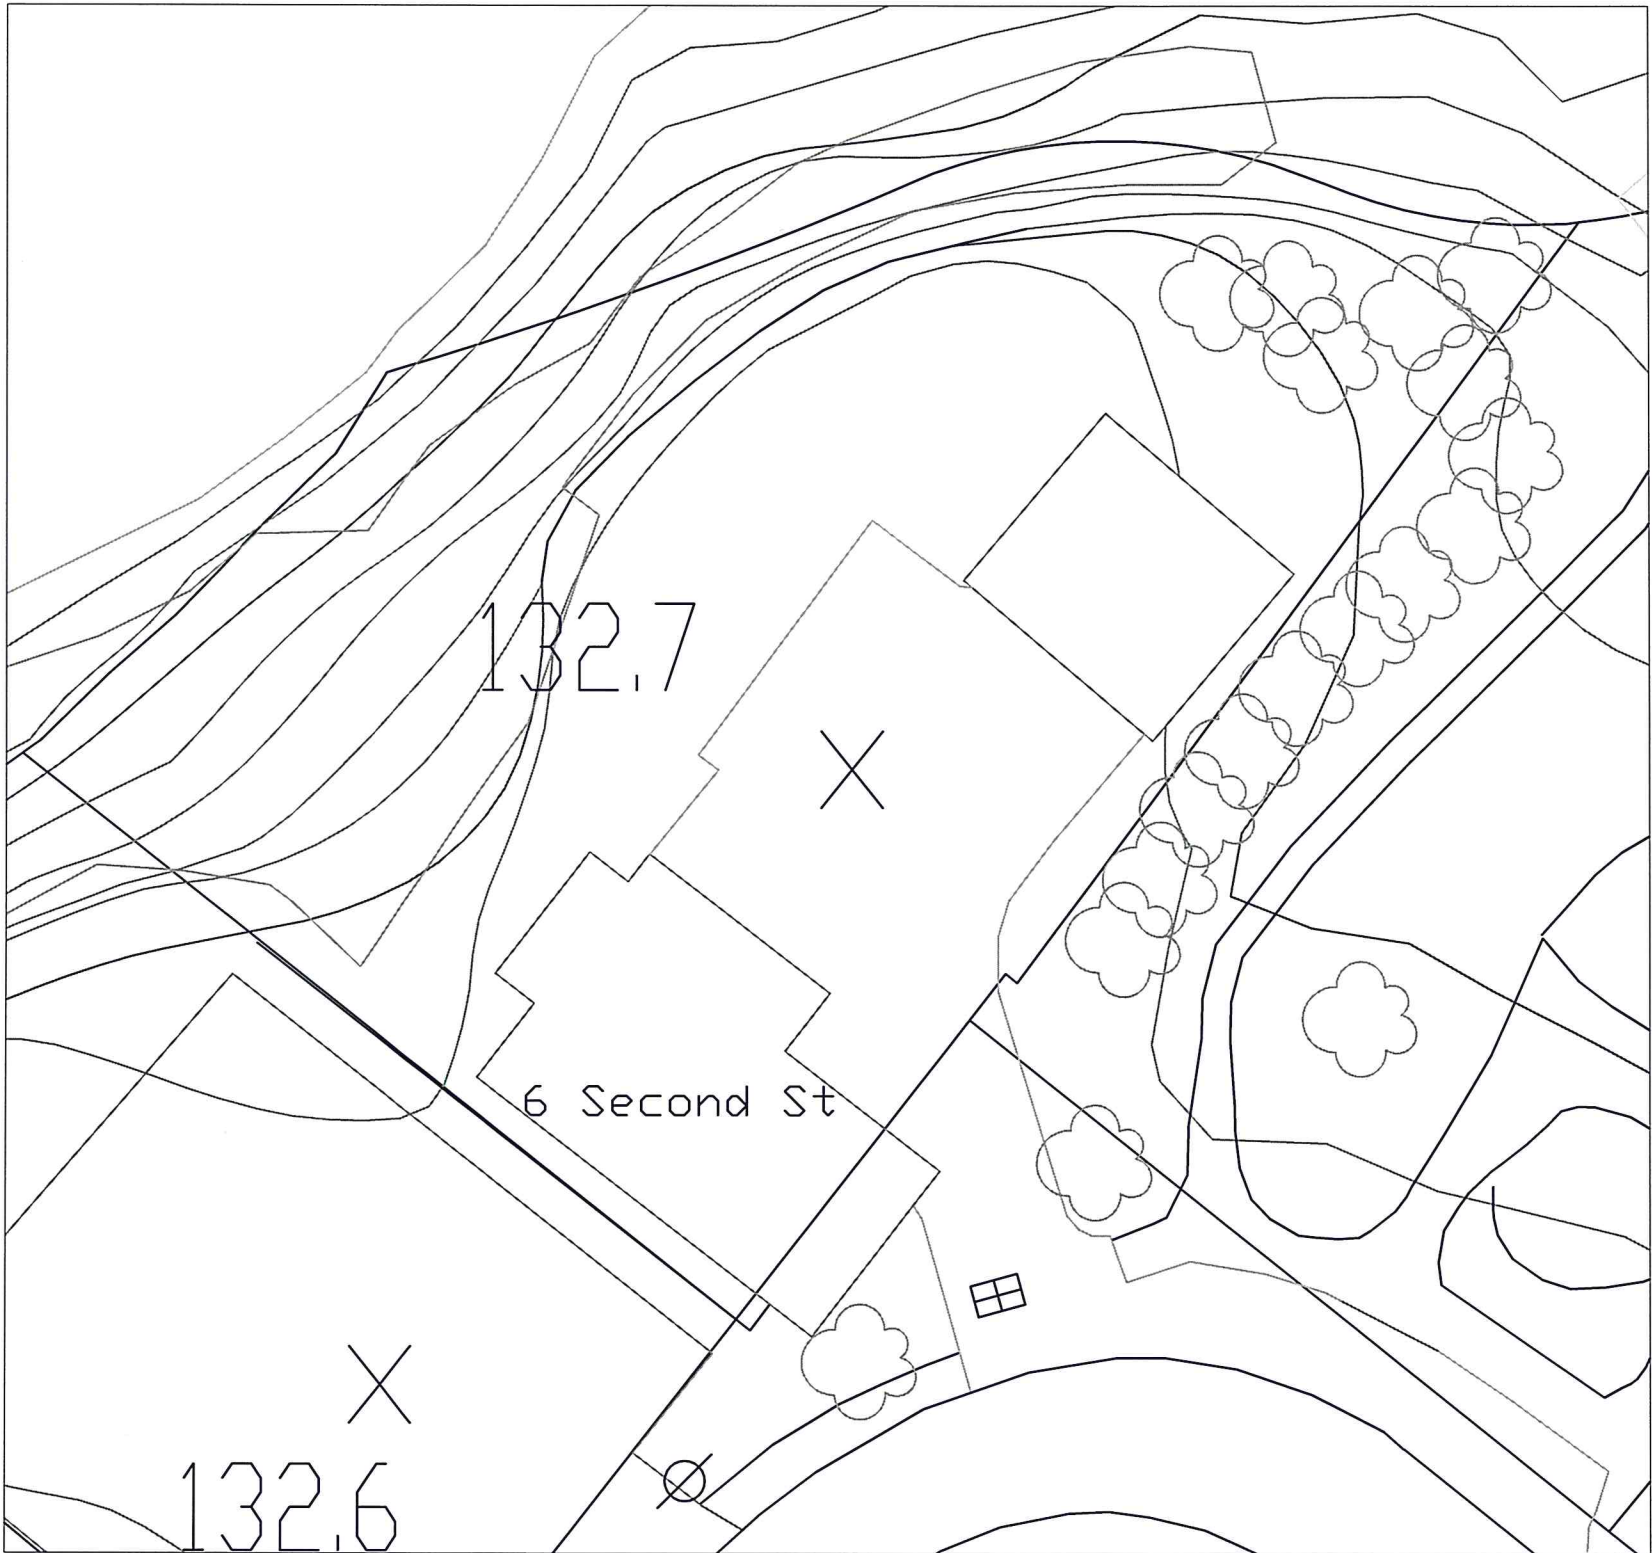

Date	By	Revisions

SPECIFIC SCOPE OF WORK:
(items include but not limited to)

- 1) Demolish entire building and dispose of the debris.
- 2) Cap existing sewer service and note location on plan.
- 3) Break up or punch holes in the foundation slab sufficiently so as not to retain water.
- 4) Collapse all foundation walls.
- 5) Remove and dispose of all asphalt and/or concrete driveway slabs, curbing and walks.
- 6) Place and compact clean fill to match existing/proposed grade.
- 7) Loam and seed all disturbed and unvegetated areas.

CITY OF AUBURN		
6 SECOND STREET		
Existing & Proposed		
By: Gary Johnson	Scale: 1" = 20'	
Date: August 23, 2013		Sheet 3

Date	By	Revisions

SPECIFIC SCOPE OF WORK:
(items include but not limited to)

- 1) Demolish entire building and dispose of the debris.
- 2) Cap existing sewer service and note location on plan.
- 3) Break up or punch holes in the foundation slab sufficiently so as not to retain water.
- 4) Collapse all foundation walls.
- 5) Remove and dispose of all asphalt and/or concrete driveway slabs, curbing and walks.
- 6) Place and compact clean fill to match existing/proposed grade.
- 7) Loam and seed all disturbed and unvegetated areas.



CITY OF AUBURN		
9 BROAD STREET		
Existing & Proposed		
By: Gary Johnson	Scale: 1" = 20'	
Date: August 23, 2013		Sheet 4



Date	By	Revisions

SPECIFIC SCOPE OF WORK:
(items include but not limited to)

- 1) Demolish entire building and dispose of the debris.
- 2) Cap existing sewer service and note location on plan.
- 3) Break up or punch holes in the foundation slab sufficiently so as not to retain water.
- 4) Collapse all foundation walls.
- 5) Remove and dispose of all asphalt and/or concrete driveway slabs, curbing and walks.
- 6) Place and compact clean fill to match existing/proposed grade.
- 7) See next pages regarding parking lot construction.

CITY OF AUBURN		
143 HAMPSHIRE STREET		
Existing & Proposed		
By: Gary Johnson	Scale: 1" = 40'	
Date: August 23, 2013		Sheet 5

- Parking Lot: 100' wide x 140' Long**
- 1 Grade the Lot
 - 2 Install 4' Diameter Catch Basin
 - 3 Install 12" Culvert Pipe approximately 80' to CB in Street
 - 4 Common Excavate 21" deep
 - 5 Aggregate Base Course- Crushed Type "D" 18" Thick
 - 6 Hot Mix Asphalt, 19.0mm (Machine Placed) 2" Thick
 - 7 Bituminous tack coat, applied
 - 8 Hot Mix Asphalt, 12.5mm (Machine Placed) 1" Thick
 - 9 Hot Mix Asphalt, Hand Paved Aprons
 - 10 Vertical Curb Type 1- Straight 50'
 - 11 Terminal Curb Type 1- 14'
 - 12 Bituminous Curb 200'
 - 13 Loam, Seed & Mulch

GAMAGE AV

HAMPSHIRE ST

143 HAMPSHIRE ST
PARKING LOT
1" = 20'